


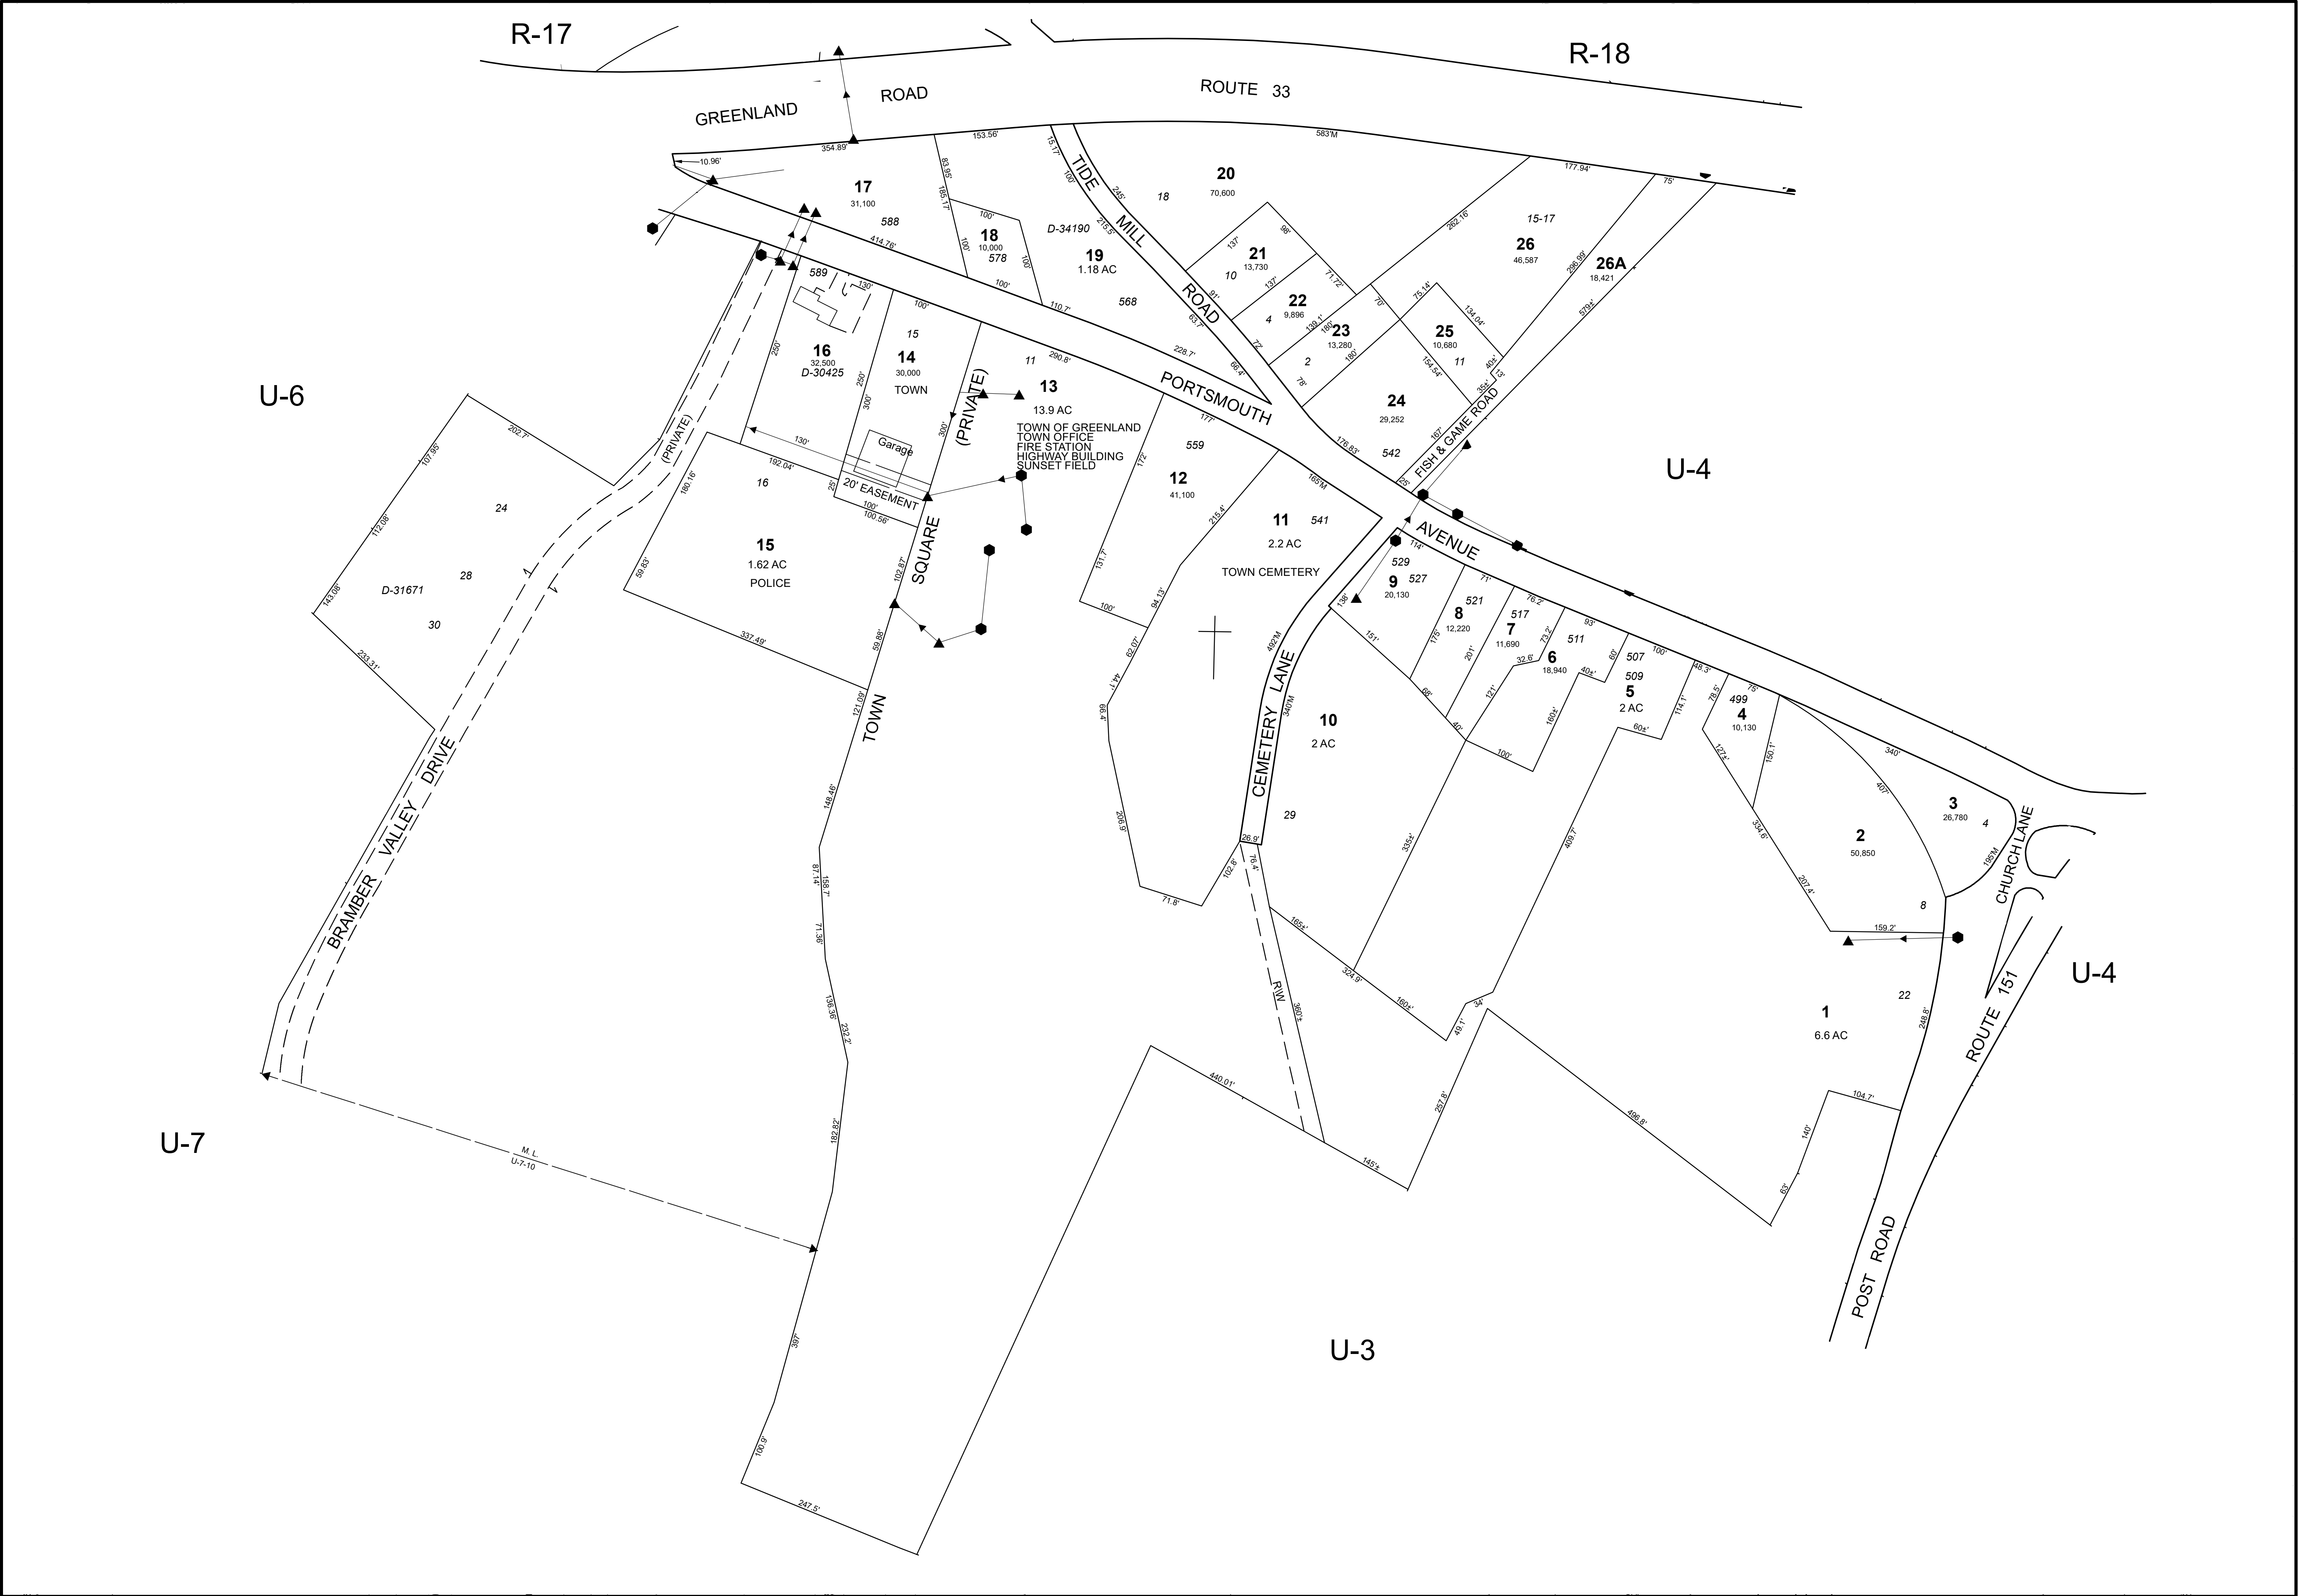

THIS MAP IS FOR ASSESSMENT PURPOSES. IT IS NOT VALID FOR LEGAL DESCRIPTION OR CONVEYANCE.

THE HORIZONTAL DATUM IS THE NEW HAMPSHIRE STATE PLANE COORDINATE SYSTEM, NAD 83.

PREPARED IN 1976 BY PHOTOGAMMETRIC METHODS BY JOHN E. O'DONNELL & ASSOCIATES, AUBURN, MAINE

REVISED & REPRINTED BY



CAI Technologies  
Precision Mapping, Geospatial Solutions  
11 Pleasant Street, Littleton, NH 03561  
800.322.4540 - www.cai-tech.com

LEGEND

|   |   |
|---|---|
| ADJACENT SHEET NO. .... 12   | CATCH BASIN .....  |
| COMMON OWNERSHIP .....  OR  | DRAIN PIPE .....   |
| DEVELOPMENT LOT NO. .... (2)   | STREET NO. .... 1                                                                                       |
| SCALED DIMENSION ..... ±   |   |

SCALE: 1" = 100'




REVISED TO: APRIL 1, 2018

PROPERTY MAPS

GREENLAND

NEW HAMPSHIRE

INDEX DIAGRAM

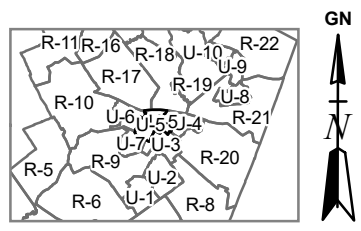

MAP NO.

U-5